

**Build Over Drainage Plans
Thames Water Developers
Redbridge Area**

Please note that before building works Commences; it is the responsibility of builders or owner to serve party wall notices to all neighbours.


Dimensions
All dimensions to be checked on site. Contractor to check site thoroughly before work starts and report any discrepancies.

Dimensions stated are for guidance only. Contractor to verify all boundary positions and dimensions on site prior to commencing any work, making workshop drawings or buying any materials.

Note: simple dimension check of the site has been conducted in order to prepare this scale drawing. Proposed designs have been provided by the client and final designs on this drawing have been approved by the client.

No site supervision is implied or undertaken unless otherwise separately arranged. The drawing does not indicate the extent of any excavation works and the contractor is to determine this prior to submitting a quotation for the works or commencing any works.

The drawing does not indicate or imply the structural condition of the existing property. The drawings have been prepared for assistance in the preparation of details for planning and building regulations purposes only. No check dimensions have been taken.

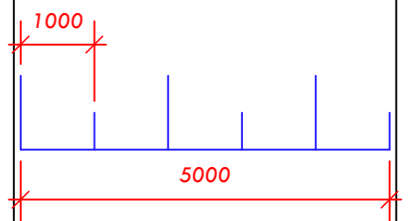


**Stylish
Interiors & Architecture**

020 8552 3999 07947444103
info@style-ish.org.uk

Project: Thames Water Plans
Drawing Title: Drainage in Redbridge
Drawing Number: 01 of 01
Scale: 1:100
Date: 24/10/2017
Client:



www.style-ish.org.uk

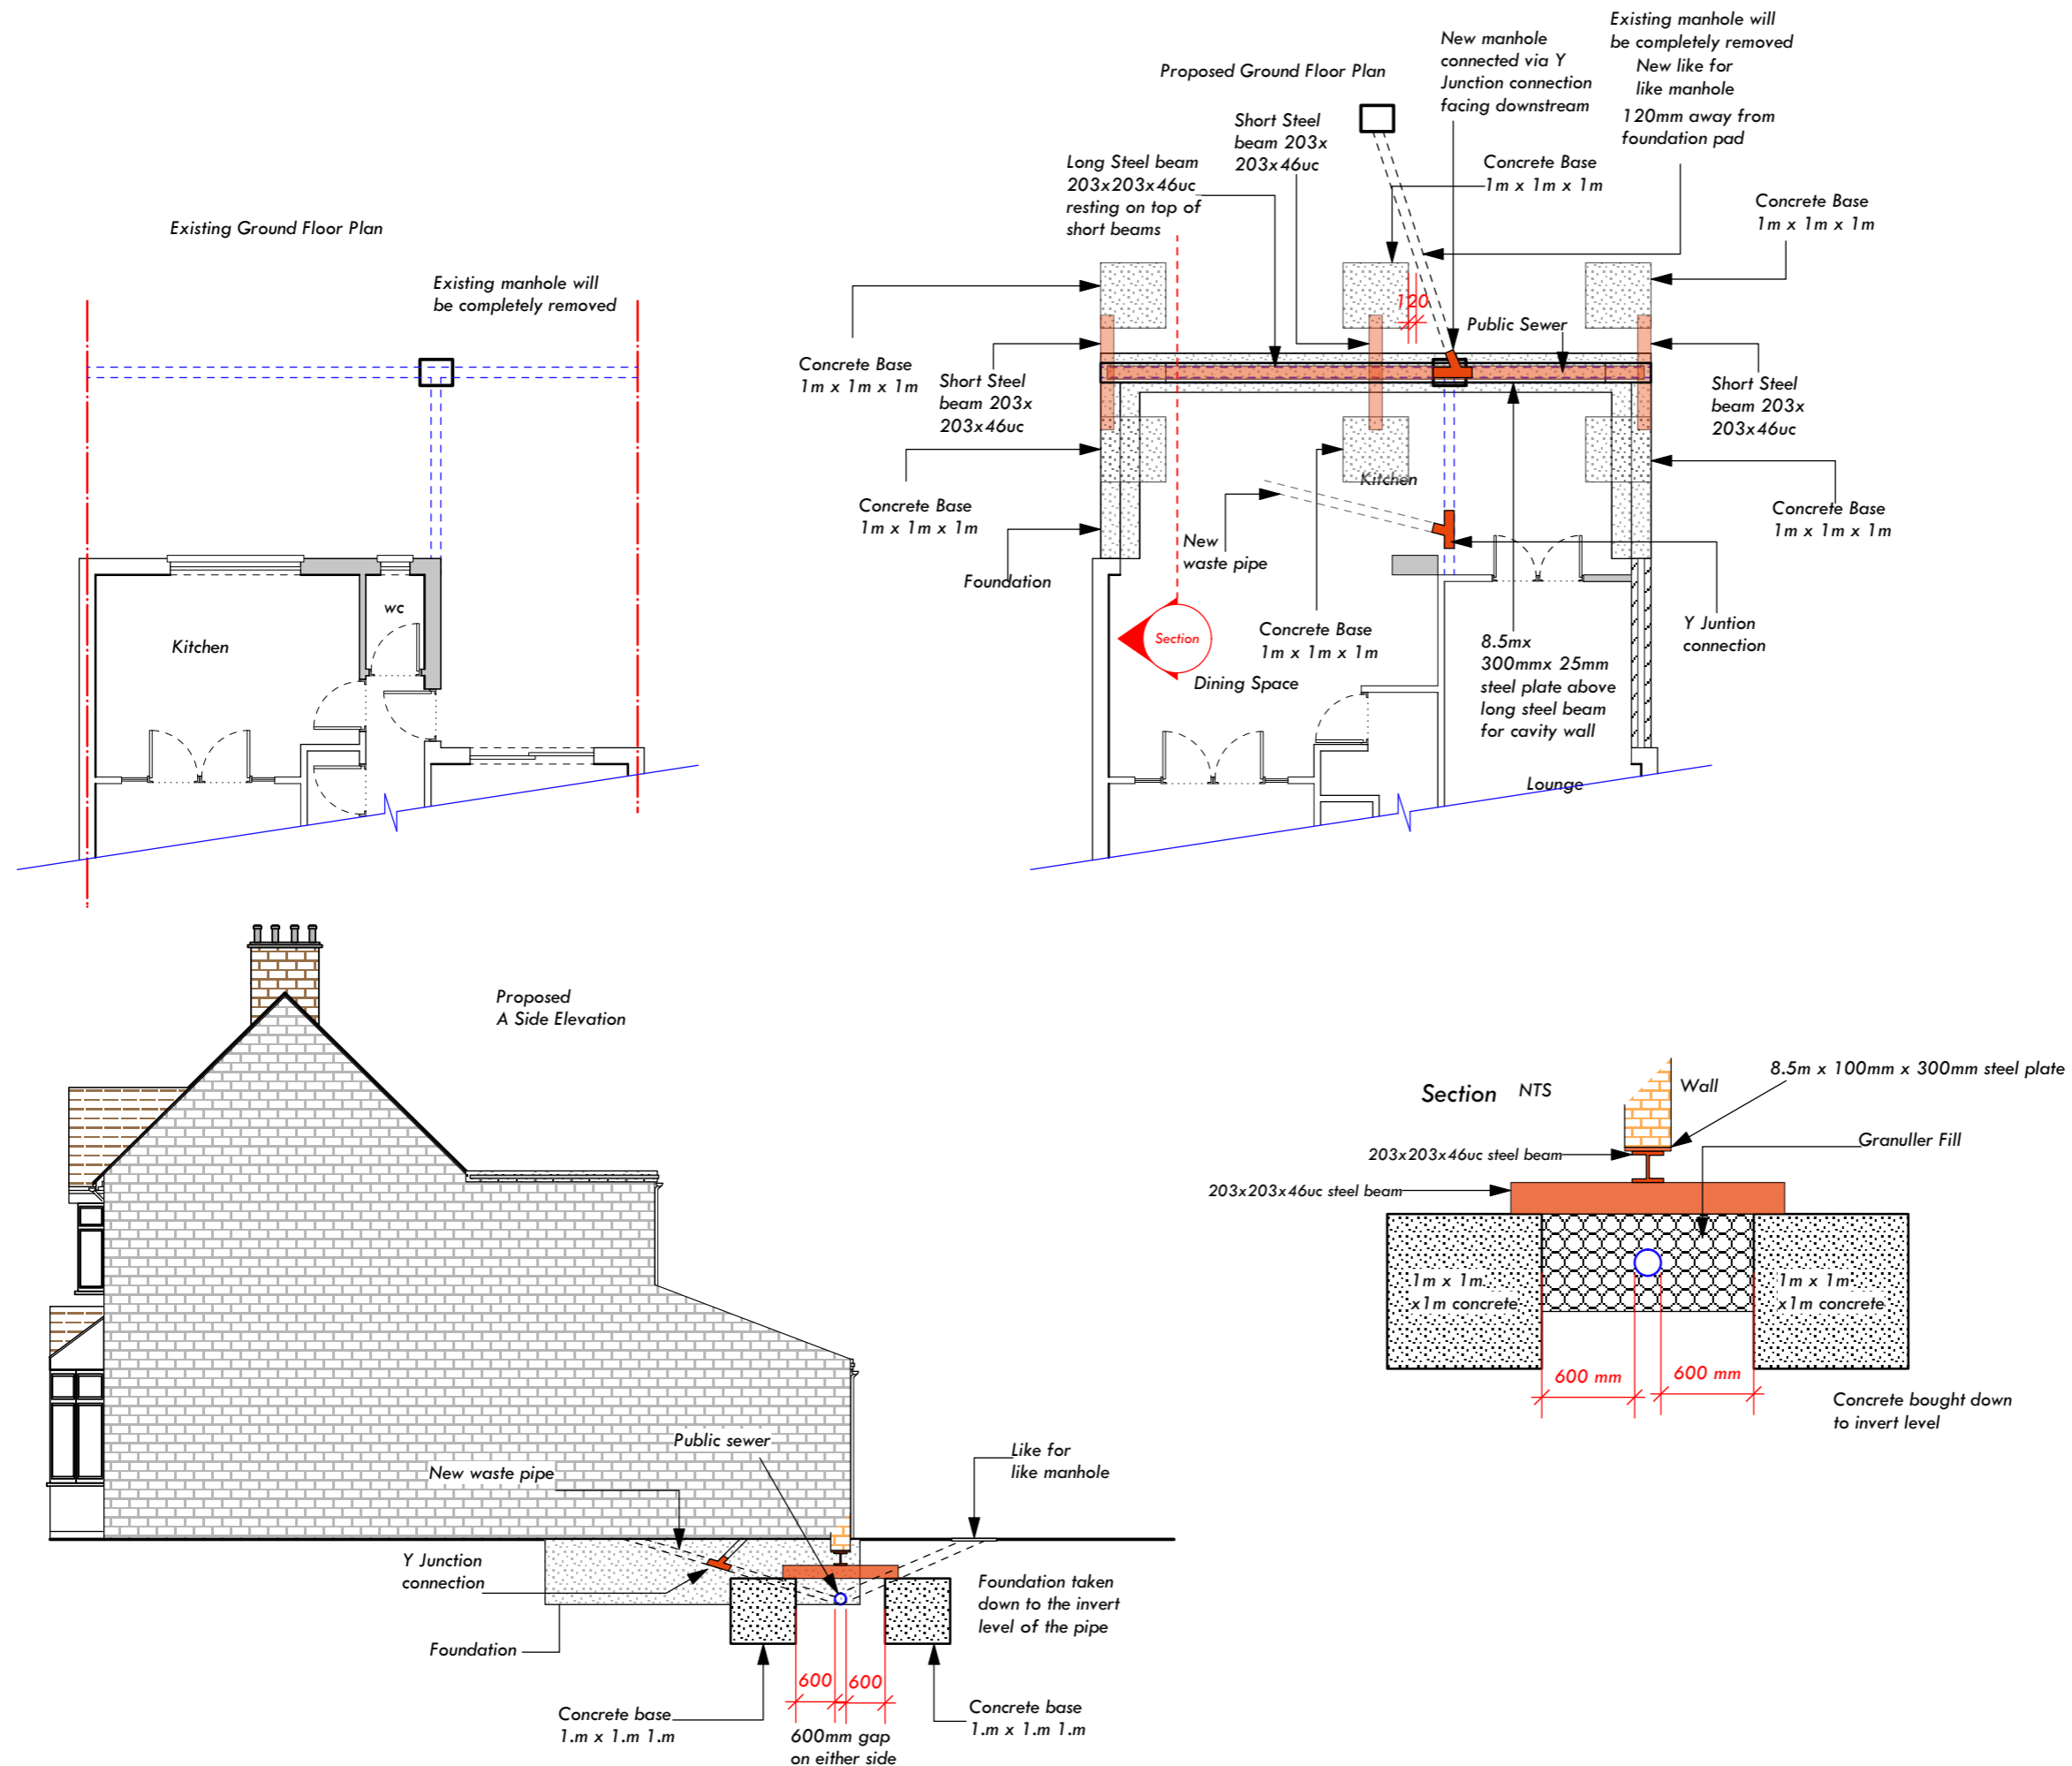



Developer Services

Mr Shaik Hussain
Stylish Interiors & Architecture
37a.St Antonys Road
London
E7 9QA

Your ref
Our ref DS6041014 /RD
Name Robert Gaines
Phone 0800 009 3921
Email developer.services@thameswater.co.uk

08 November 2017

Dear Mr Shaik Hussain,

Agreement to build within 3 metres of the public sewer

Site Address:

Thank you for sending us your application. We're pleased to tell you that we have no objections to the proposed works, shown in your attached drawing, as long as your works comply with the enclosed appendix.

We can now update our technical records and register the build over.

What does the charge consist of:

- Administration tasks associated with receiving and logging of emailed, postal and web application forms.
- Technical review of application including site location & plans, position of sewer, manhole, pipe material, drainage and foundation design with recommendations of changes to design where required.
- Preparation and Issue of Agreement
- Update Asset Register

This document should be kept with the property deeds, and given to the new owners if the property is sold.

If you have any questions please give the helpdesk a call on 0800 009 3921. We're open 8am-5pm, Monday to Friday, or you can email us at developer.services@thameswater.co.uk

Yours sincerely

Robert Gaines
Technical Coordinator
Developer Services – Wastewater